




O'BRYAN PARTNERSHIP, INC.
ARCHITECTS - A.I.A.

ARCHITECTURE,
PLANNING, INTERIORS

P. O. Box 2773
620 Main Street, Suite 8
Frisco, CO 80443
Tel: 970.668.1133
Fax: 970.668.2316

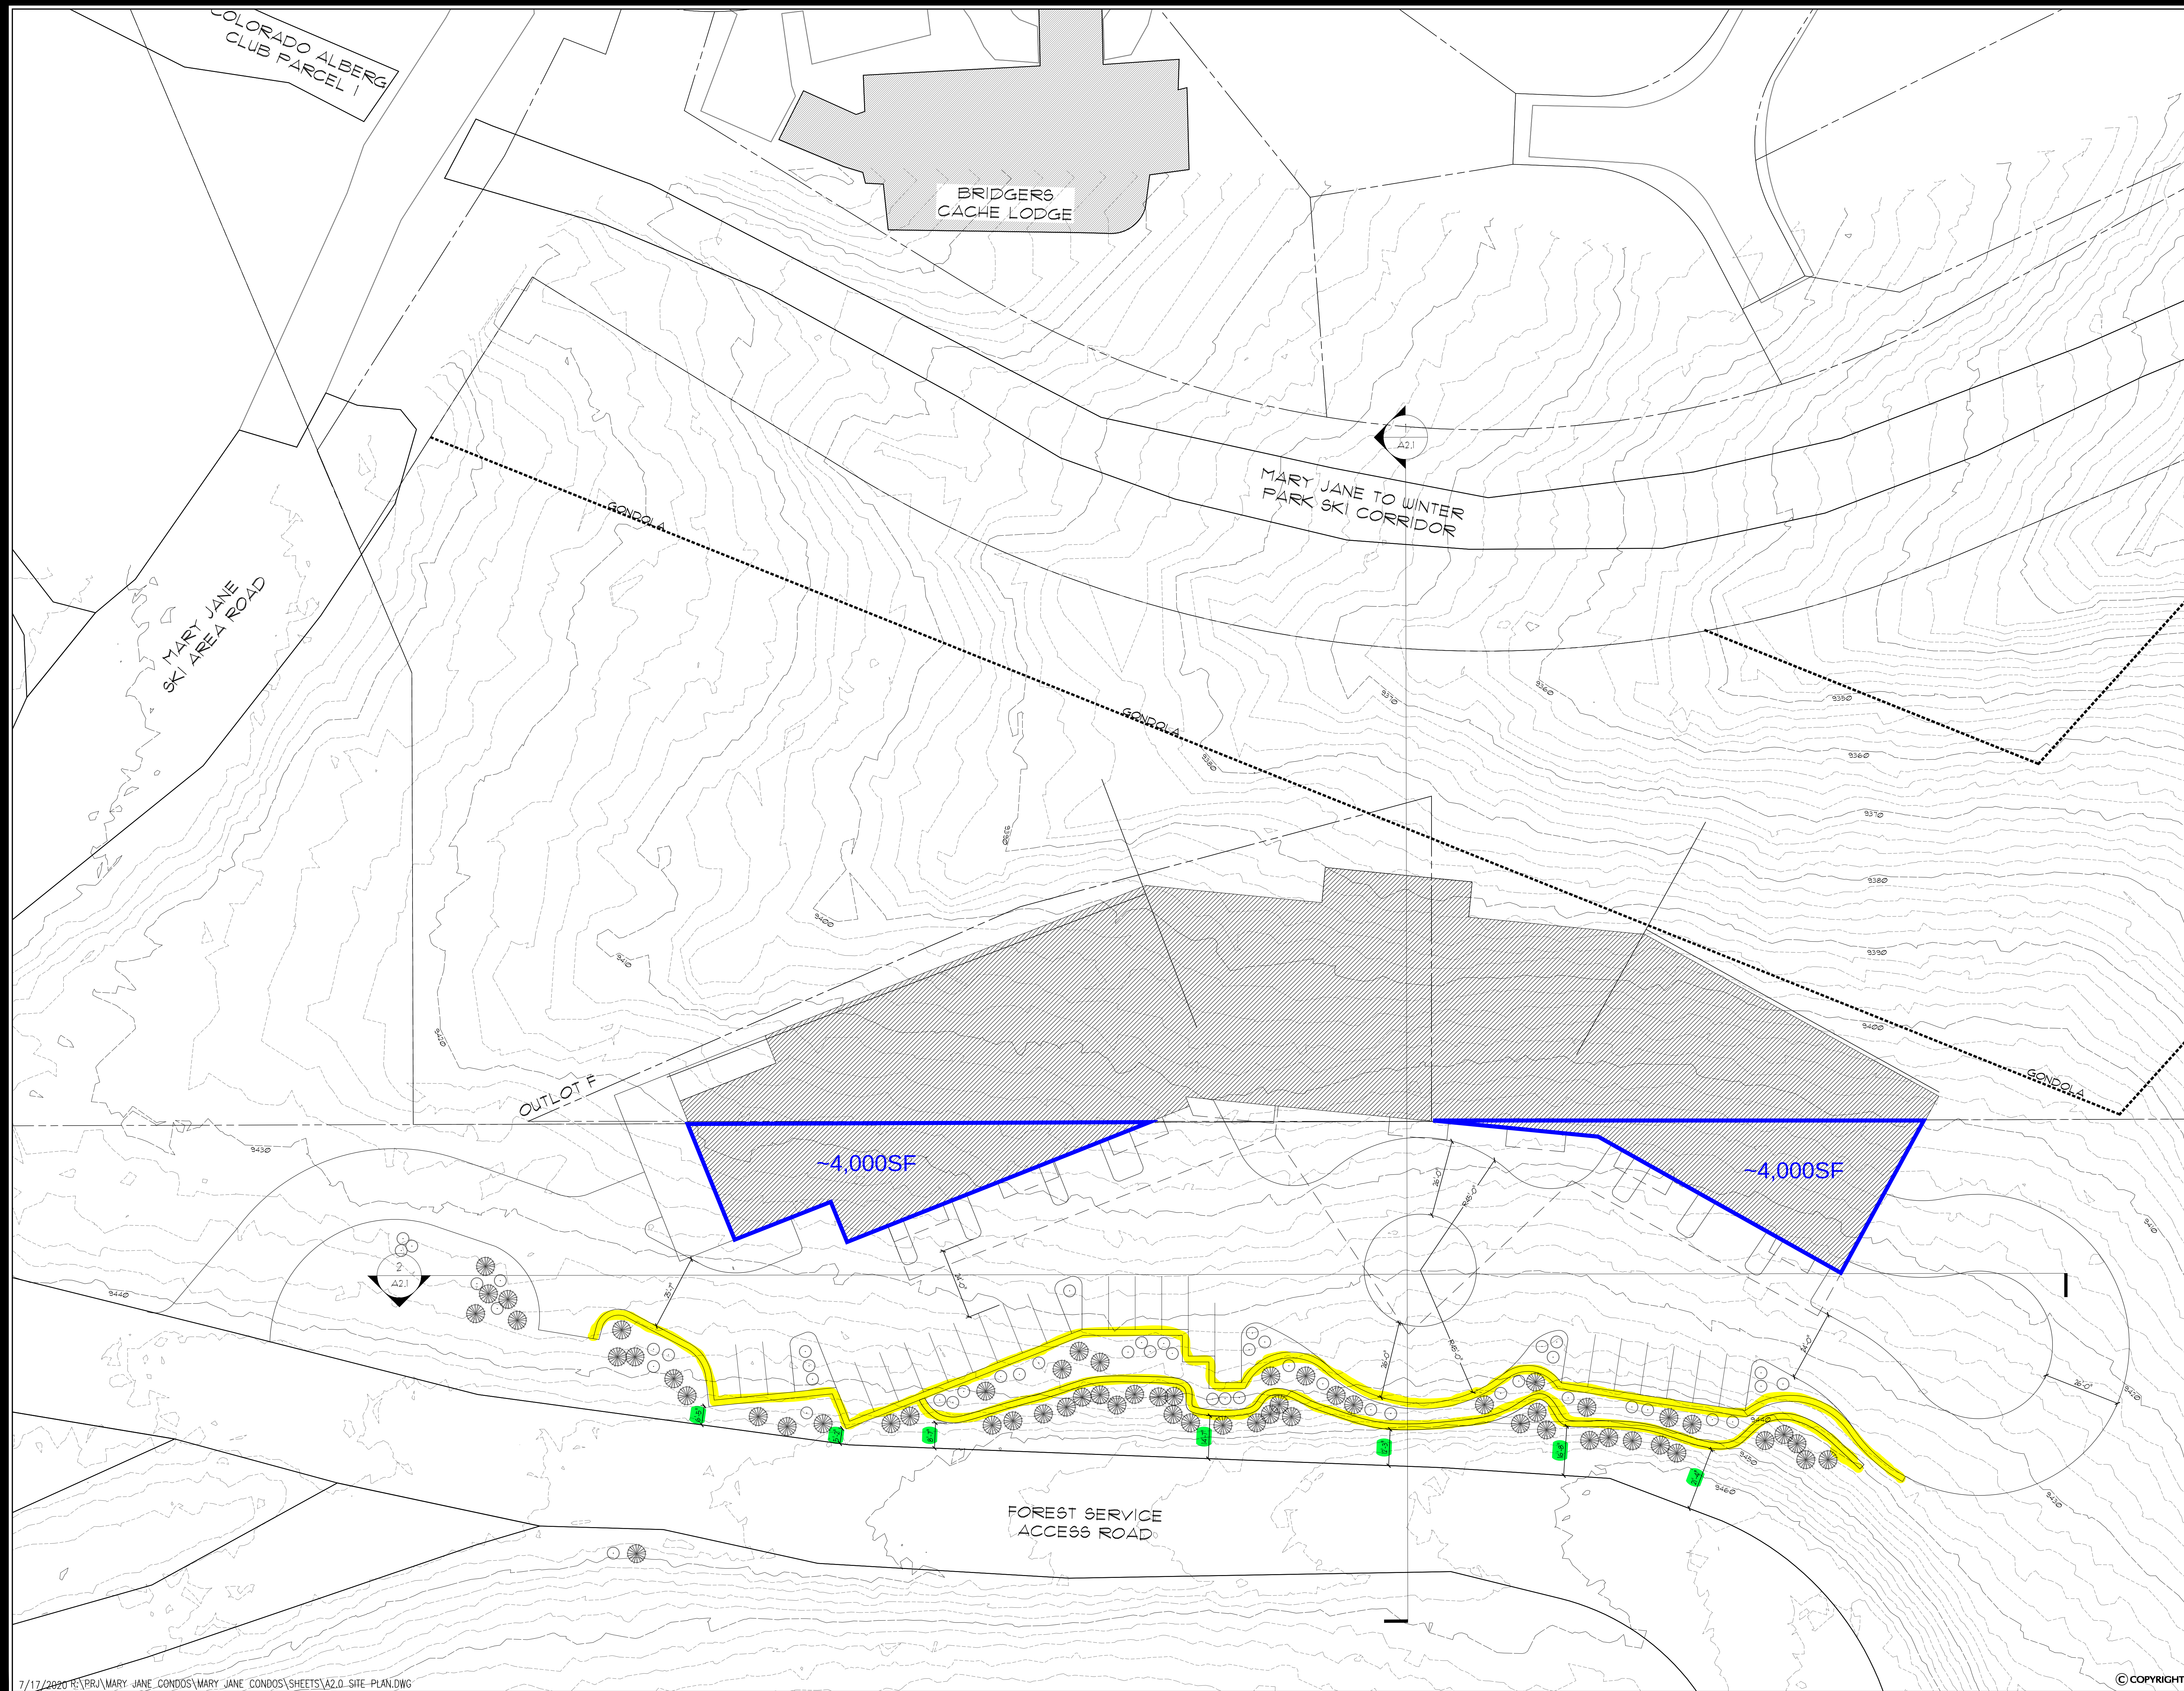

www.oparch.com

MARY JANE CONDOS

Revisions:
01.11.2020

Date: 04.25.2018
Project No: 211100
Drawn by: DCJ
Checked by: KHR

A2.0

SITE PLAN