
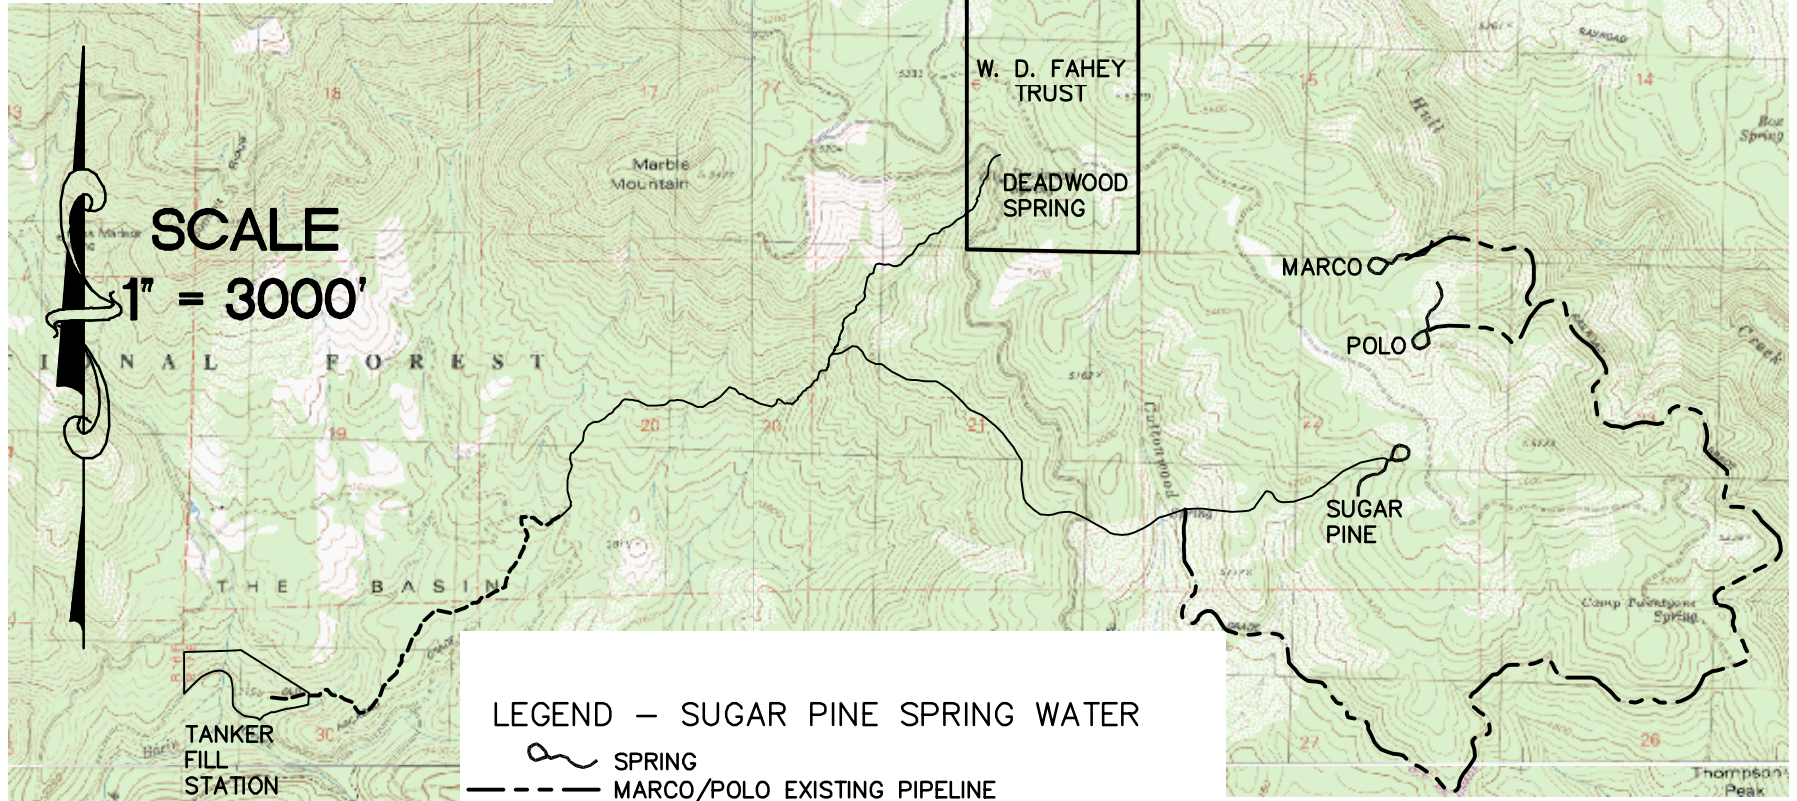


# SUGAR PINE SPRING WATER

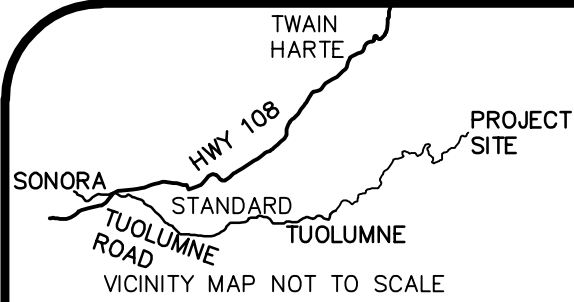

## LEGEND — SUGAR PINE SPRING WATER

- SPRING
- MARCO/POLO EXISTING PIPELINE
- SPI EASEMENT FOR EXISTING PIPELINE
- USFS SPECIAL USE PERMIT FOR EXISTING PIPELINE

|                      |                             |                        |
|----------------------|-----------------------------|------------------------|
| SCALE:<br>1" = 3000' | JOB NO:<br>0700-Fahey       | FILED:<br>Fahey - File |
| DATE:<br>12/20/2017  | DRAWING FILE:<br>0700F8.dwg | DRAWN / CHECKED<br>tah |

**Golden State**  
SURVEYING & ENGINEERING INC  
488 South Stewart Street  
Sonora, California 95370