



# Bergman Bowl Enhancement Projects Proposed Action Figure Snowmaking


## Legend

- Existing Special Use Permit (SUP) Boundary
- Existing Operating Boundary
- Existing Lift
- Proposed Lift
- Proposed Ski Trail
- Proposed Snowmaking

Prepared by:



White River National Forest

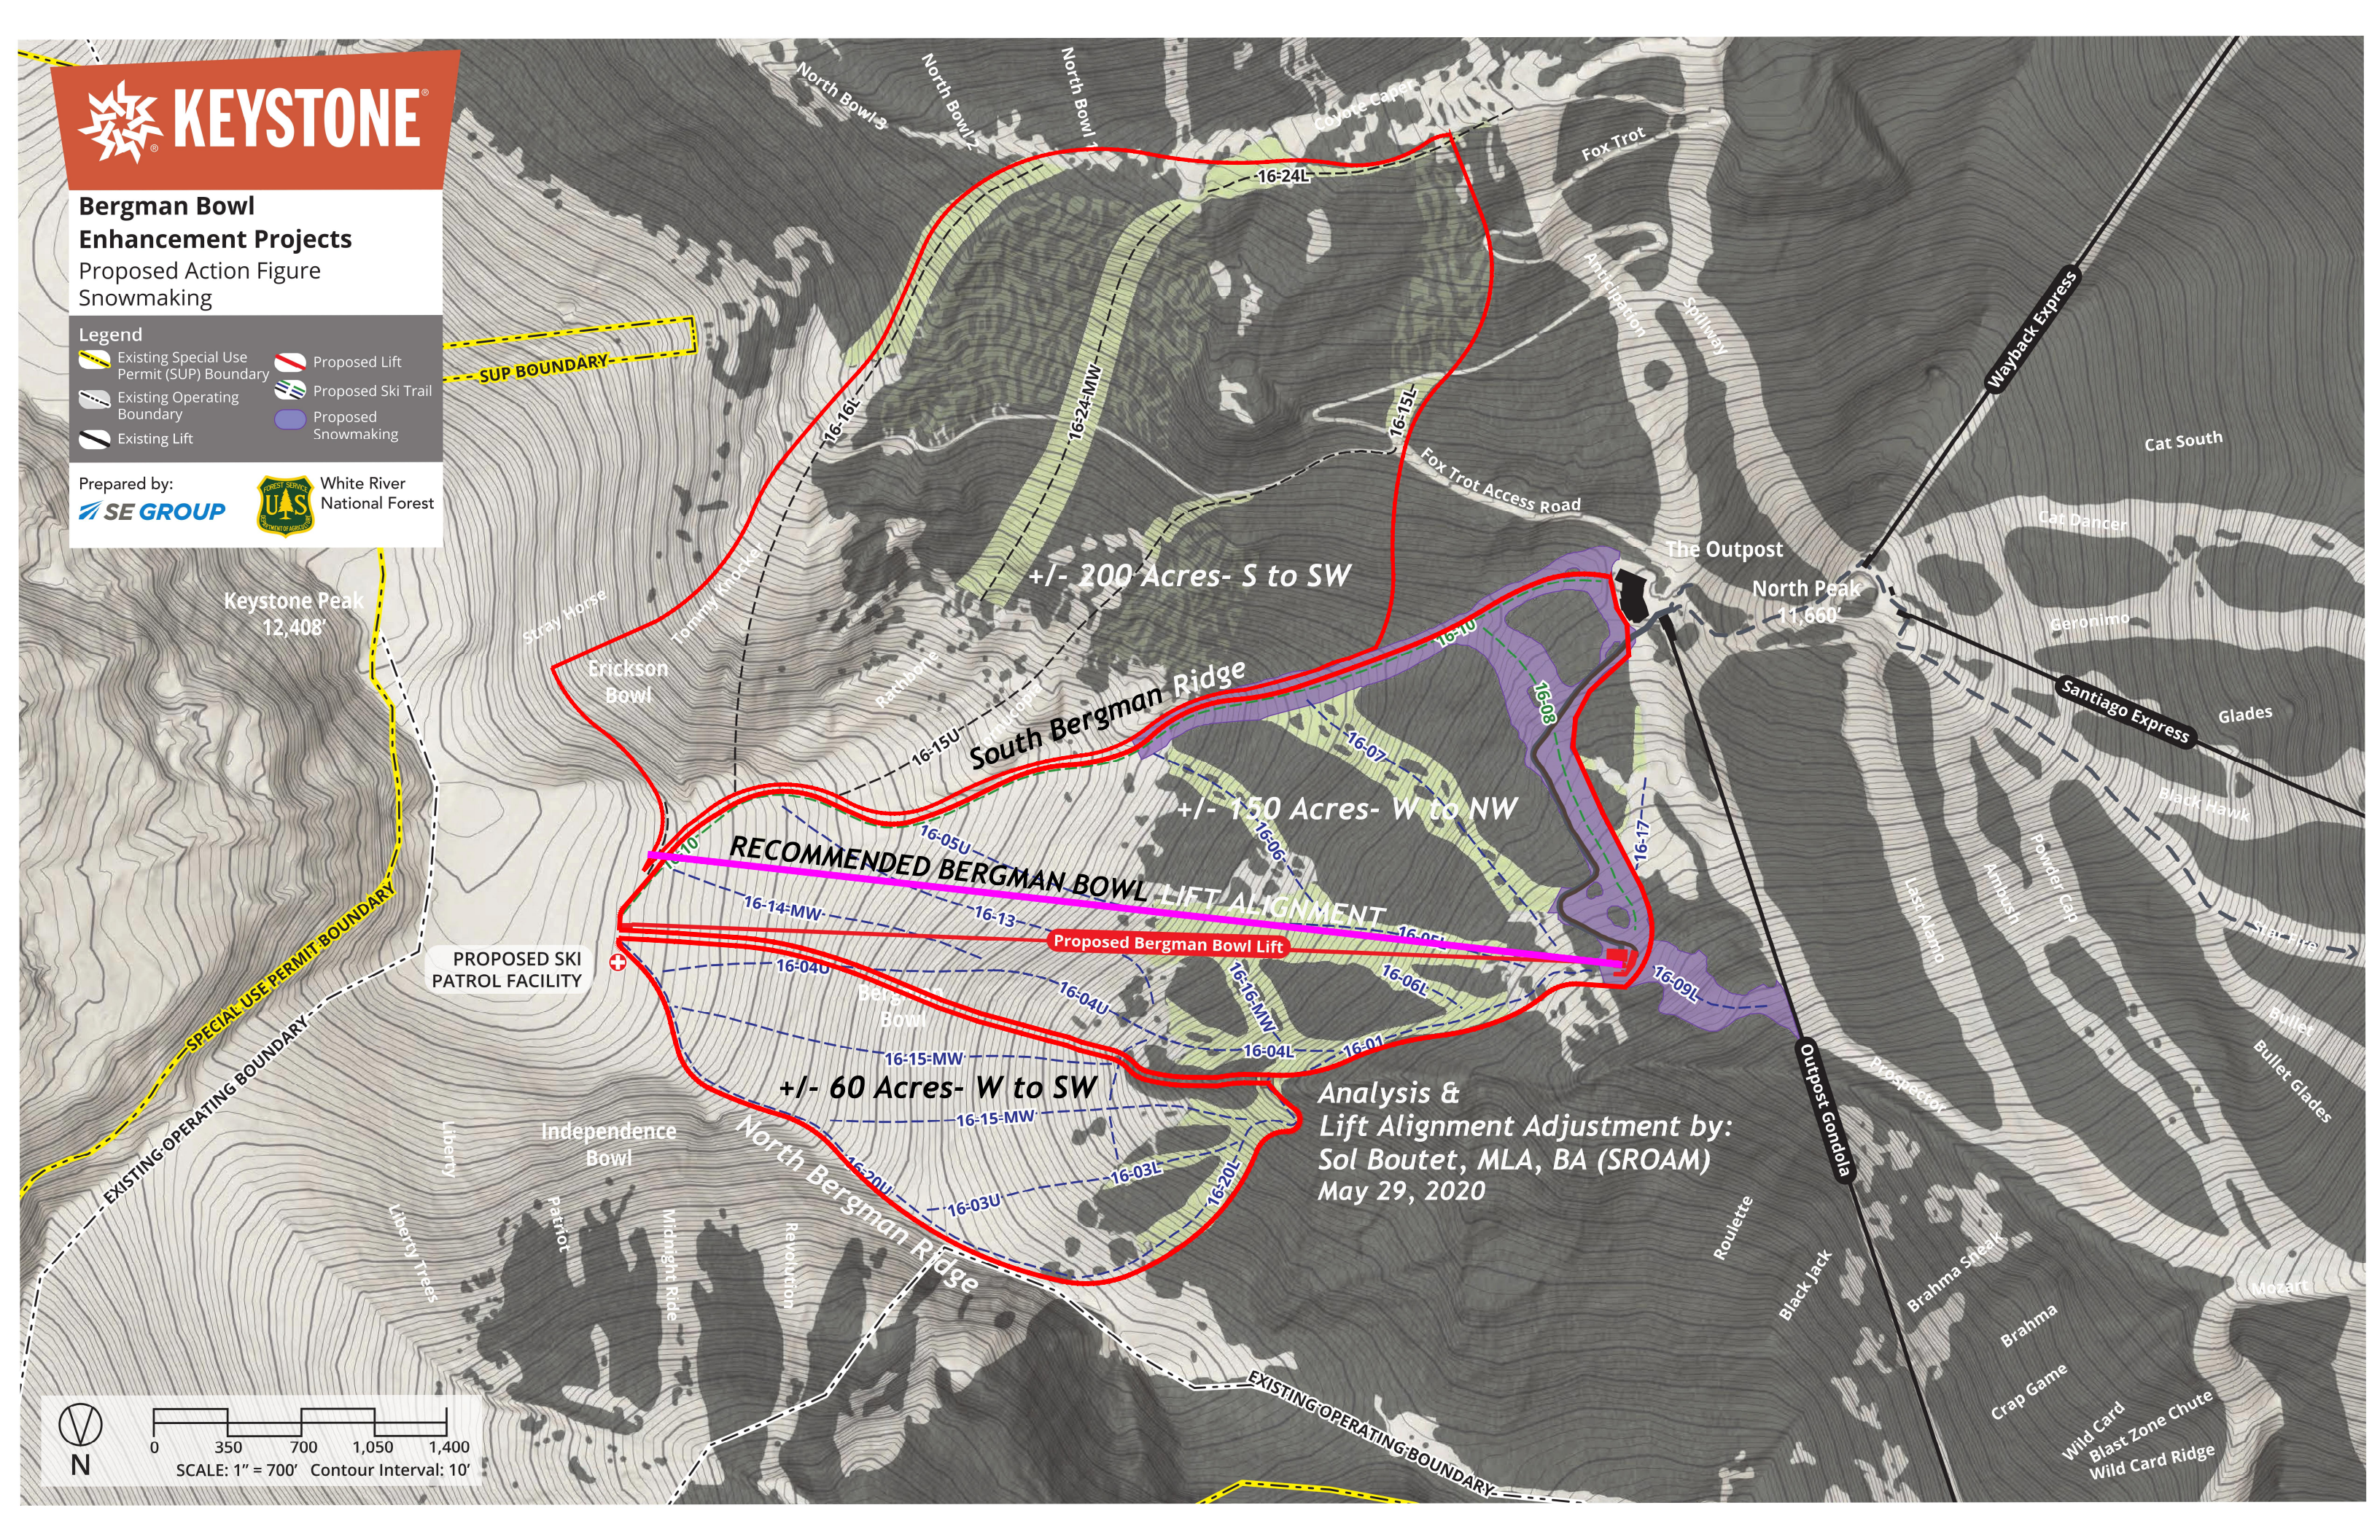

0 350 700 1,050 1,400  
SCALE: 1" = 700' Contour Interval: 10'

Analysis &  
Lift Alignment Adjustment by:  
Sol Boutet, MLA, BA (SROAM)  
May 29, 2020