


Exhibit 17

**Alternative 3 Topographic Map,
Prepared by Alpine Engineering**

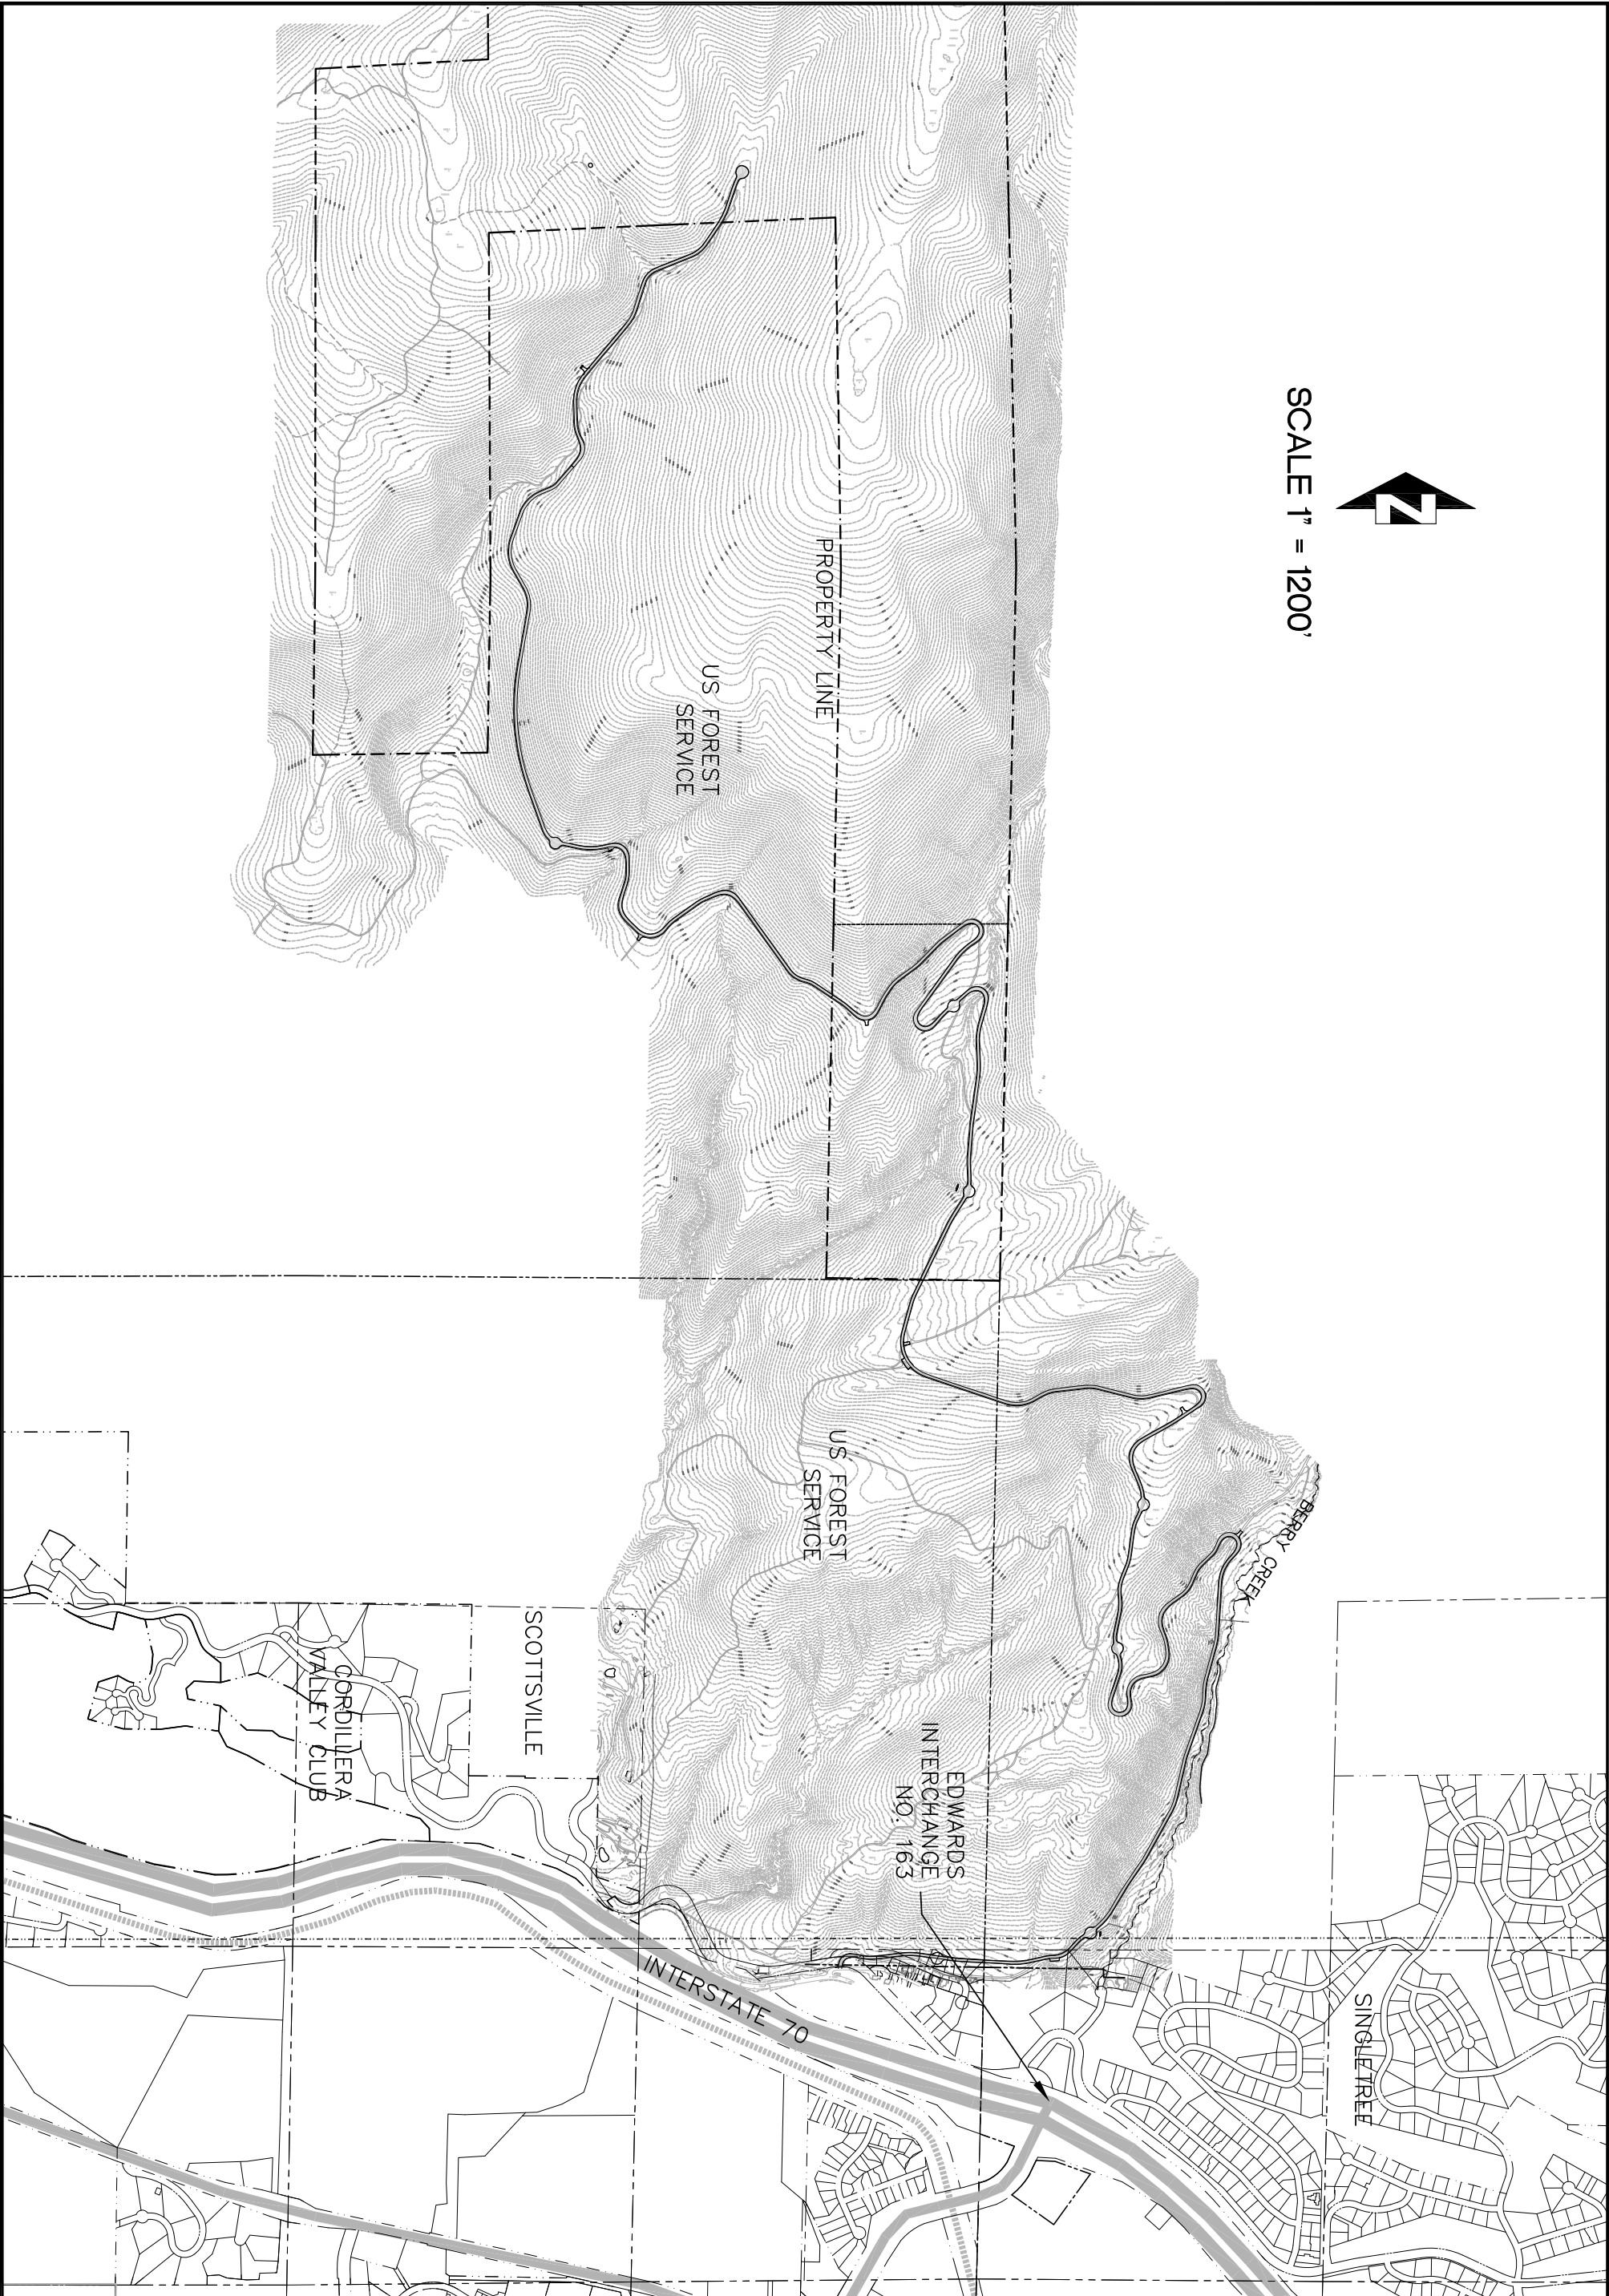

SCALE 1" = 1200'



BERLAIMONT ESTATES
EDWARDS, COLORADO
ALTERNATIVE 3
>40% SLOPE EXHIBIT

ALPINE
EI
ENGINEERING INC.
34510 HWY 6 / UNIT A9 / PO BOX 97
EDWARDS CO 81632 / 970.926.3373
WWW.ALPINECIVIL.COM

NO.	DATE	REVISIONS	BY

DESIGNED RSL
DRAWN RSL, RIF
CHECKED MCW
JOB NO. -
DATE 10/08/2020